


NOTE: All dimensions are approximate and should be used for indicative purposes only

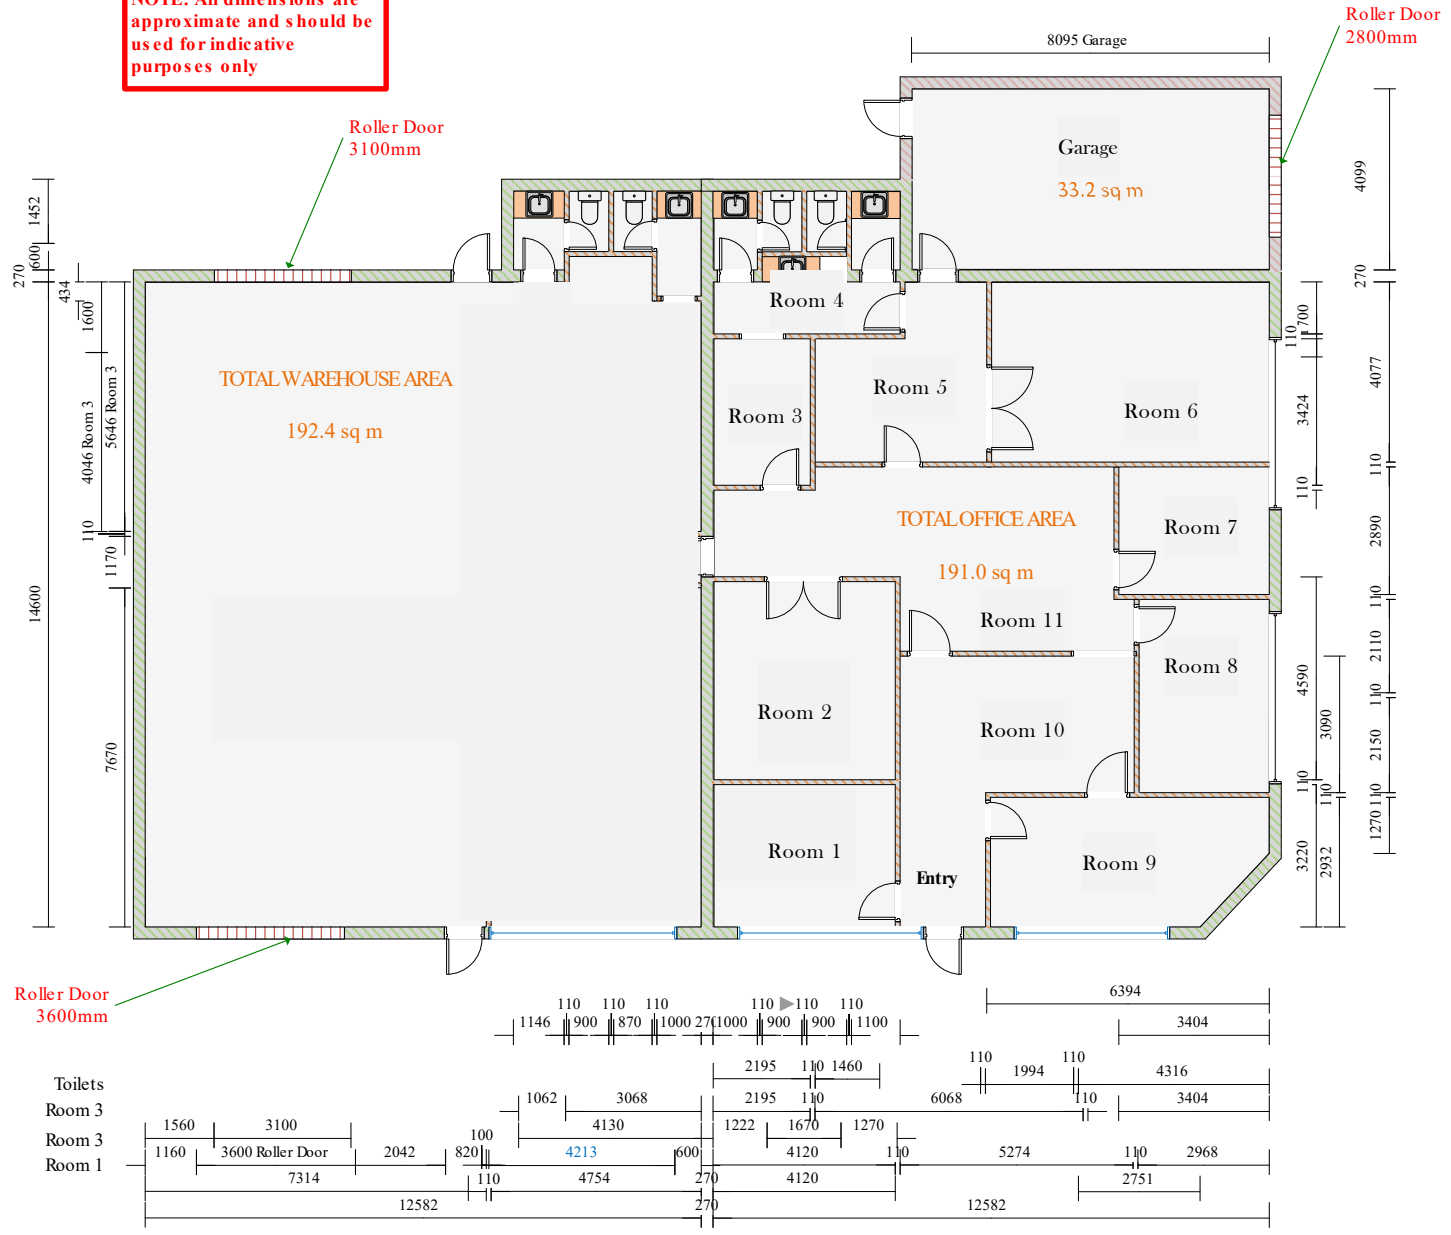

Unit 1 & 2
21 Stanford Way
Malaga

Floor Plan

Scale 1:100
DWG - A3
All measures in mm

Rev 3 - 2 September 2020